


NOTE:
 DETAIL DRAWING IS INDICATIVE ONLY AND
 IS FOR GUIDANCE PURPOSES ONLY.

ALL MEASUREMENTS IF SHOWN ARE
 INDICATIVE AND TAKEN IN MILLIMETERS
 (mm).

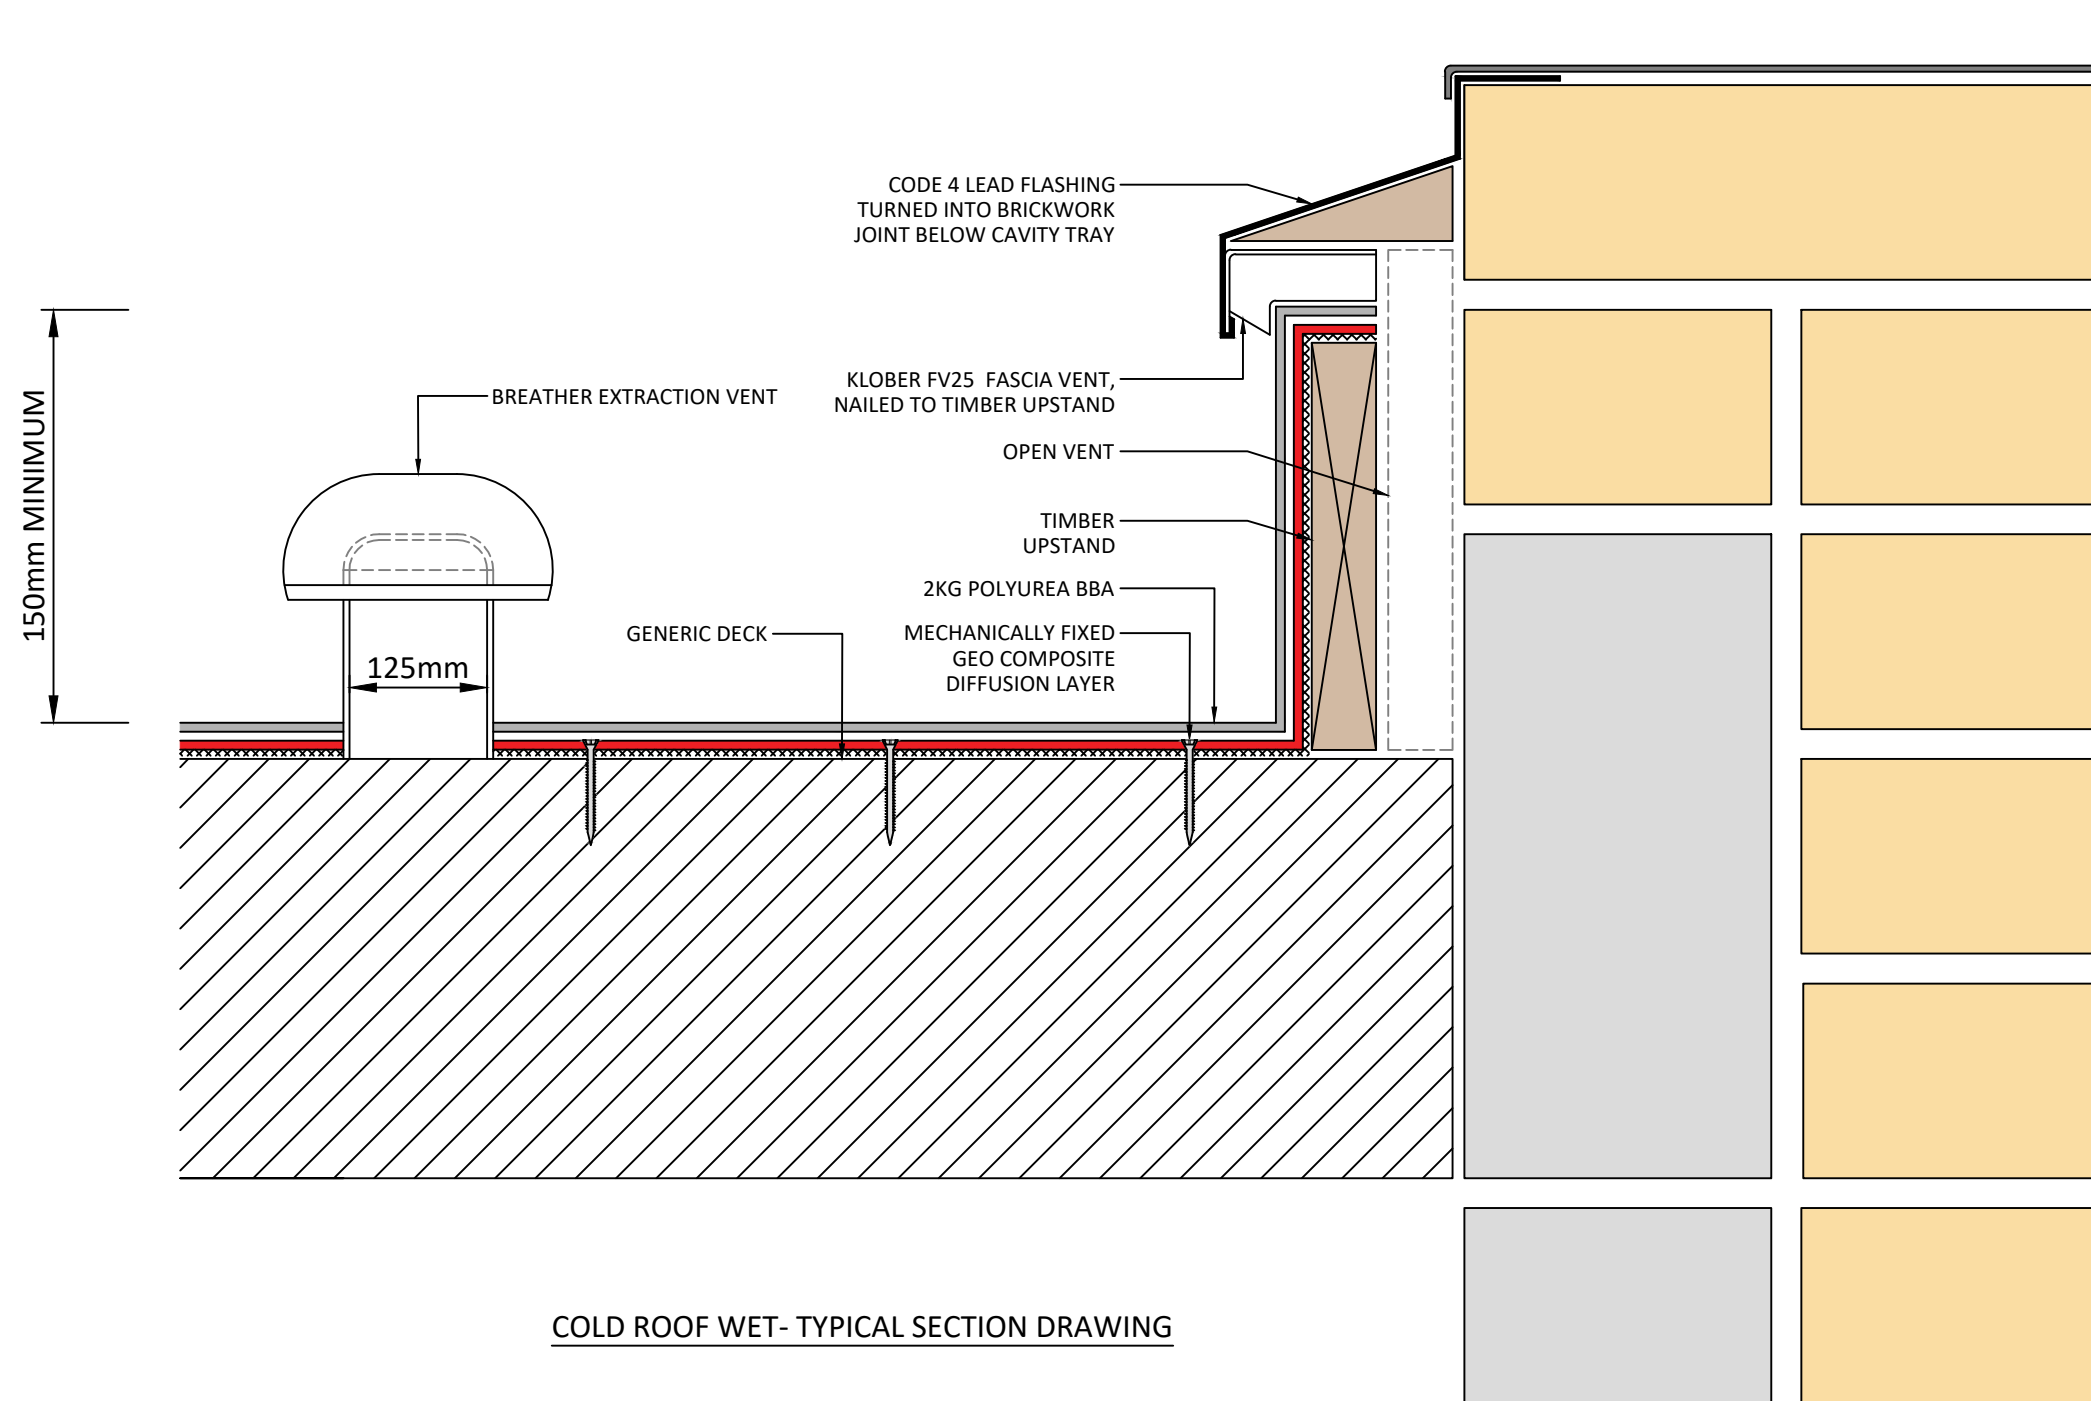

COLD ROOF WET- TYPICAL SECTION DRAWING

DETAIL: COLD ROOF WET- TYPICAL SECTION DRAWING

PROJECT: WET FUSION

CLIENT: KRYPTON CHEMICALS UK

REV: -

DWG No: XXXXX

DRAWN: BA

DATE: 08-01-2020

SCALE: NTS @ A3